


NOT TO SCALE

NOTE:

1. Strike box furnished detached but not required as Plaster Guard is furnished by frame mfr.
2. Strike location on frames must be adjusted for thickness of door silencers, when used

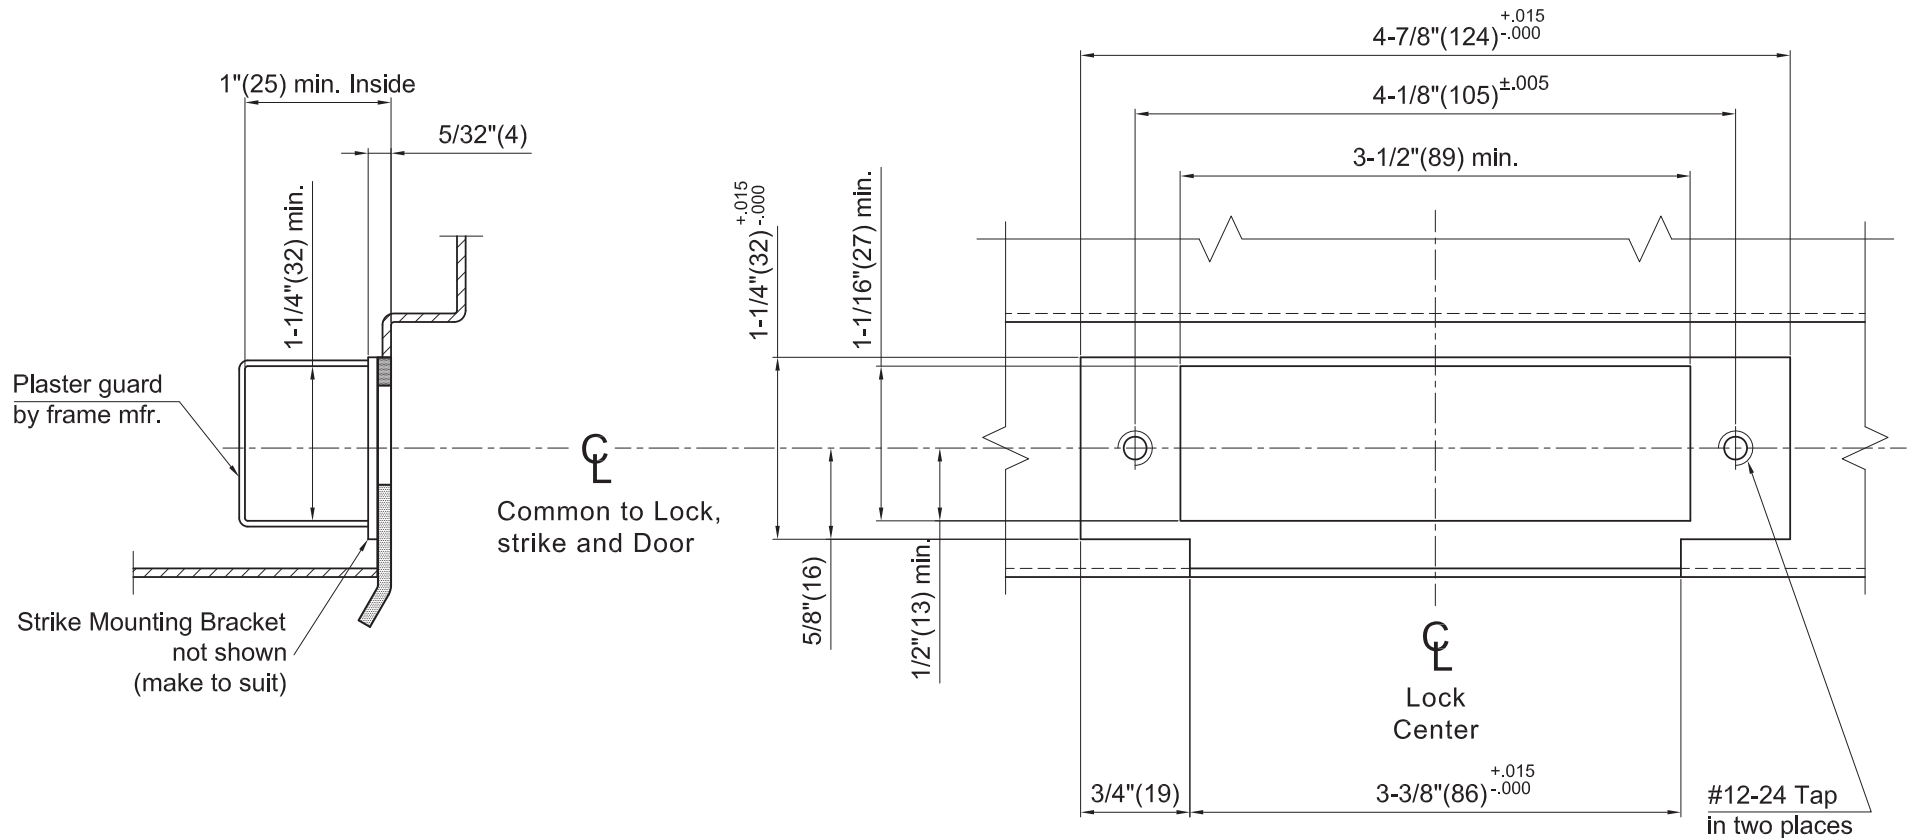

All dimensions are given in inches(mm). Dimensions shown in parentheses () are in millimeters.

<p>Door Type : Metal</p> <p>Style : ANSI Standard for 1-3/4"(44mm) door</p> <p>Standard for : SL, XP, SG, GN - Series</p> <p>Optional for : BA - Series</p>	<p>ASA Strike (ANSI A115.2)</p> <p>Cylindrical Locks</p> <p>Metal Door Frame Preparation</p>	<p>CAL-ROYAL</p> <p>PRODUCTS, INC.</p> <p>Website: cal-royal.com • Email: sales@cal-royal.com</p> <p>Template Number</p>
---	---	---