


NOT TO SCALE



NOTE:

1. Dimensions **X** and **Y** are variables dependent on door thickness
2. Curved strike extension beyond jamb at **Z** must not be less than 3/16"(5) to ensure proper functioning of latch bolt
3. 1-1/8"(29) Lip length for 1-3/8"(35) to 1-3/4"(44) door.
Other lengths available
4. Strike location on frames must be adjusted for thickness of door silencers, when used

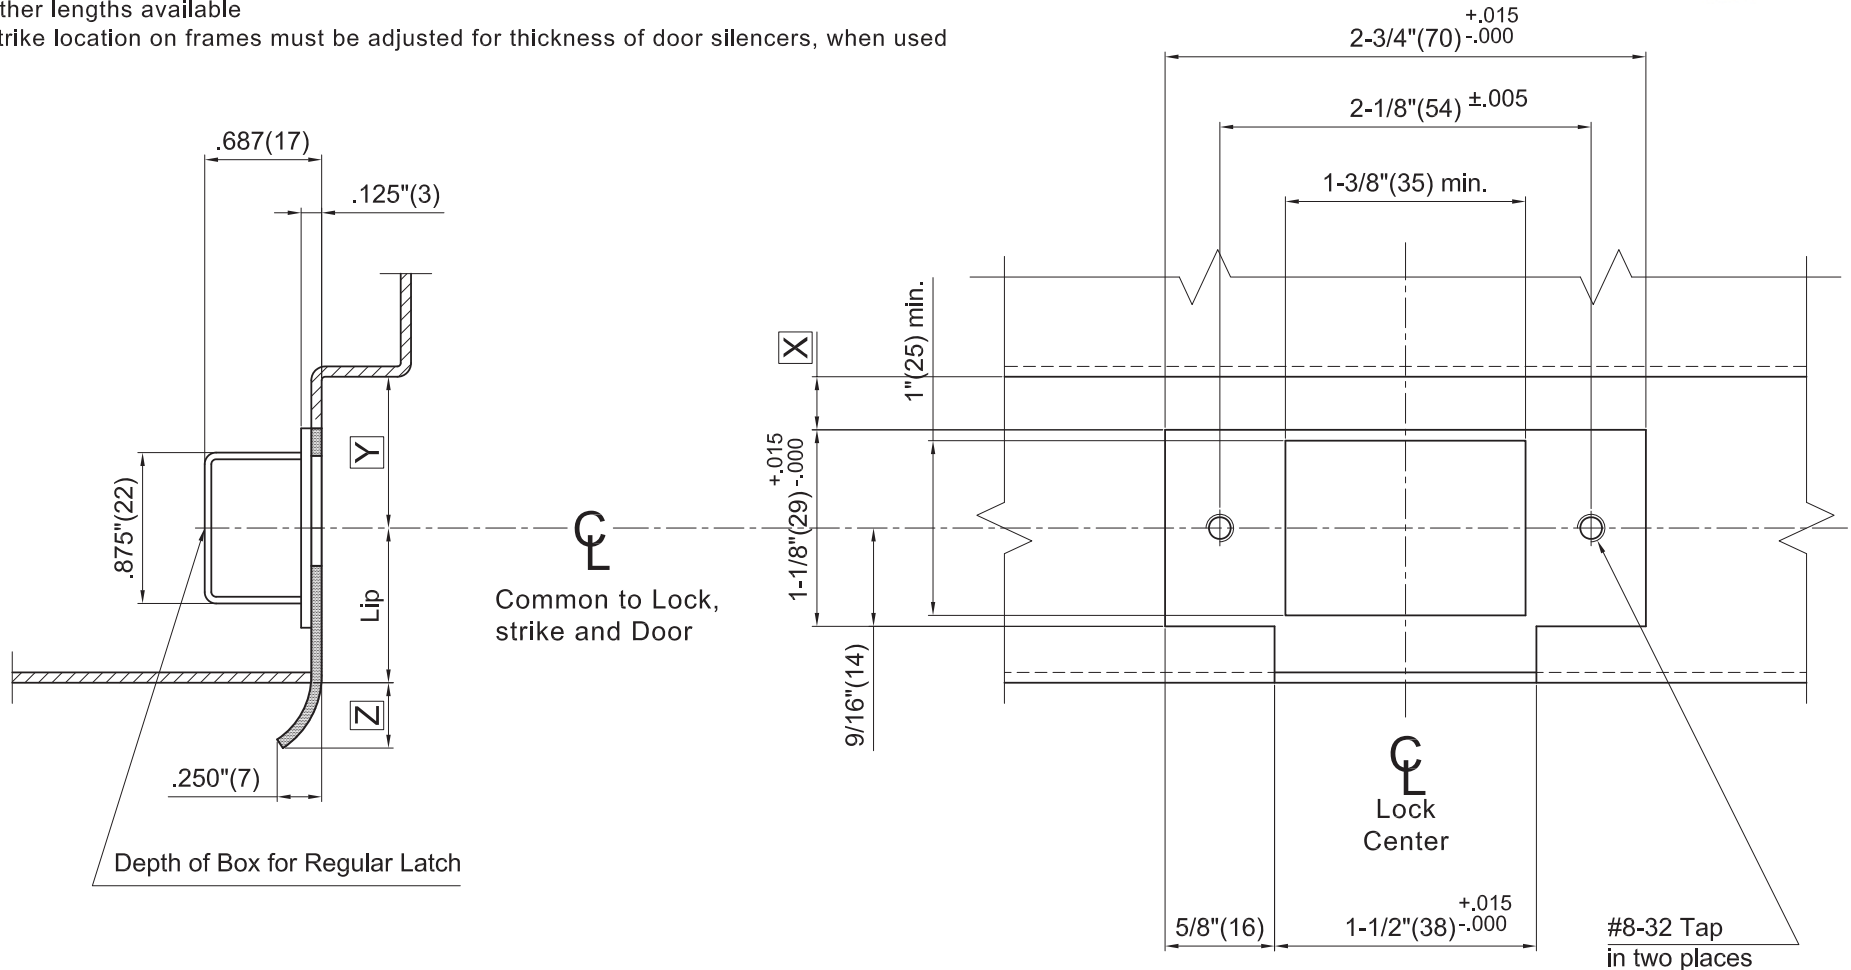

All dimensions are given in inches(mm). Dimensions shown in parentheses () are in millimeters.

Door Type :	Metal
Style :	T-Strike, Square Corner
Standard for :	BA - Series
Optional for :	SL, XP, SG - Series

T-Strike
Cylindrical Locks
Metal Door Frame Preparation

CAL-ROYAL
PRODUCTS, INC.
Website: cal-royal.com • Email: sales@cal-royal.com
Template Number